


*****DRAWING NOTES*****
 -SEE PLUM CONTRACT DWS P-301 FOR WATER HEATER INSTALL. REFER TO MANUAL AS WELL. UTILIZE REVERSE RETURN ON BOTH SYSTEMS AS DEPICTED ON DRAWINGS. VERIFY END CONNECTION DROPS AND LOCATIONS IN FIELD.
 -SEE PLUM CONTRACT DWS P-302 FOR WATER SERVICE CONNECTION DETAIL. FOLLOW DWS P-301 DETAIL BFP-4.
 -PLUMBING IS COORDINATED TIGHT TO SLAB AS POSSIBLE. CEILING HITZ MAY OCCUR. ARCH TO VERIFY.

ROOM LAYOUT DOES NOT MATCH PLUM CONTRACT DWS.

GAS METER RM VENTILATION

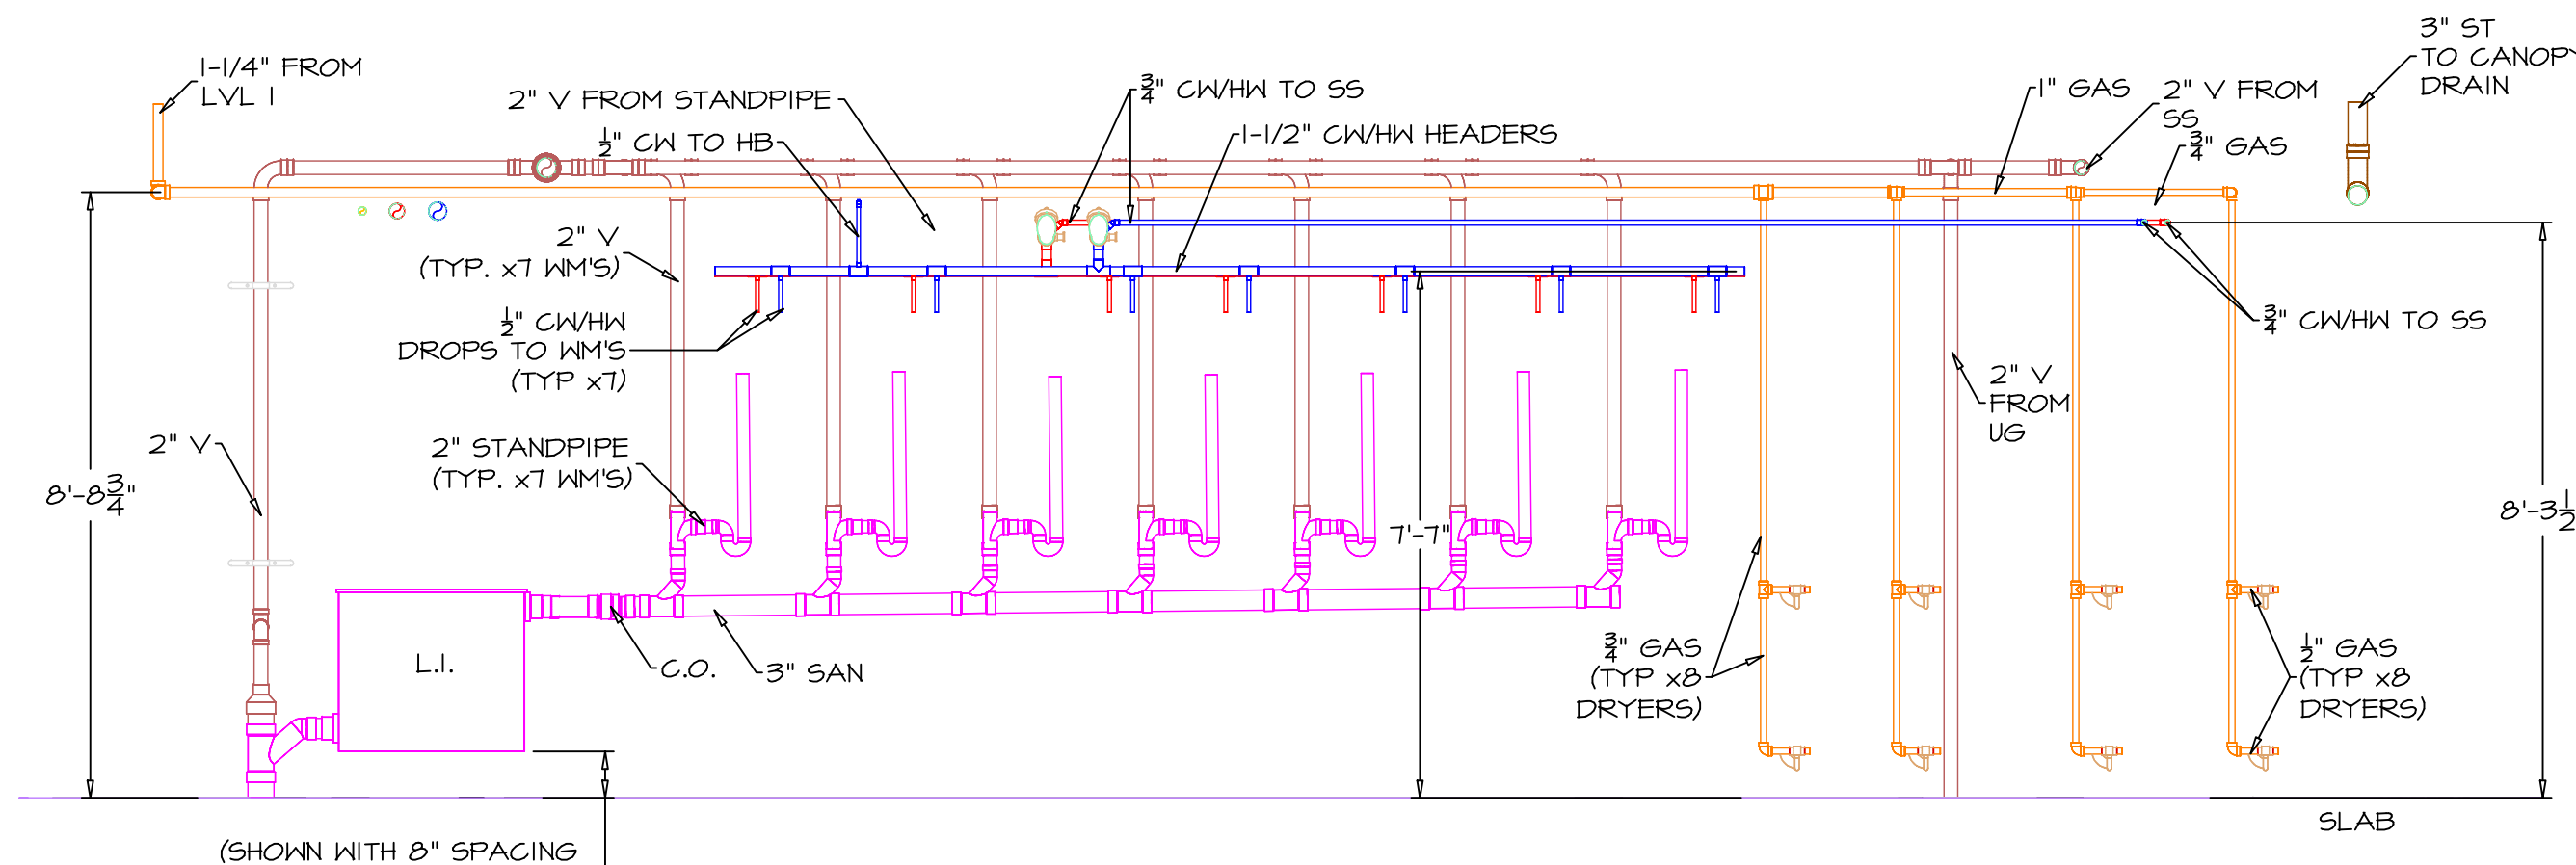

Section 1
1/8" = 1'-0"

LAYOUT BASED ON			
PROJECT NAME	DATE	SCALE	REVISION
ARCHITECTURAL			
M.E.C.			
PLUMBING			

DESIGNER - DETAILER
3D EDGE LLC
 M.E.P. COORDINATION SERVICES

CONTRACTOR - CLIENT
G. N. T. Mechanical
 622 78th Street
 Bayside, NY 11361
 Tel: (718) 836-8033 Fax: (718) 836-2721

JOB NAME & ADDRESS
JAMAICA AVE PROJECT
 153-24 90TH ROAD
 QUEENS, NY 11432

REVISIONS	
NO.	DESCRIPTION
1	10-8-17-18 BULKY Revision Change
2	11-25-18 Coord. with DWS

JOB NUMBER			
DATE	BY	CHECKED BY	DATE
6/3/19		19-012	
3/8"-1'-0"			